


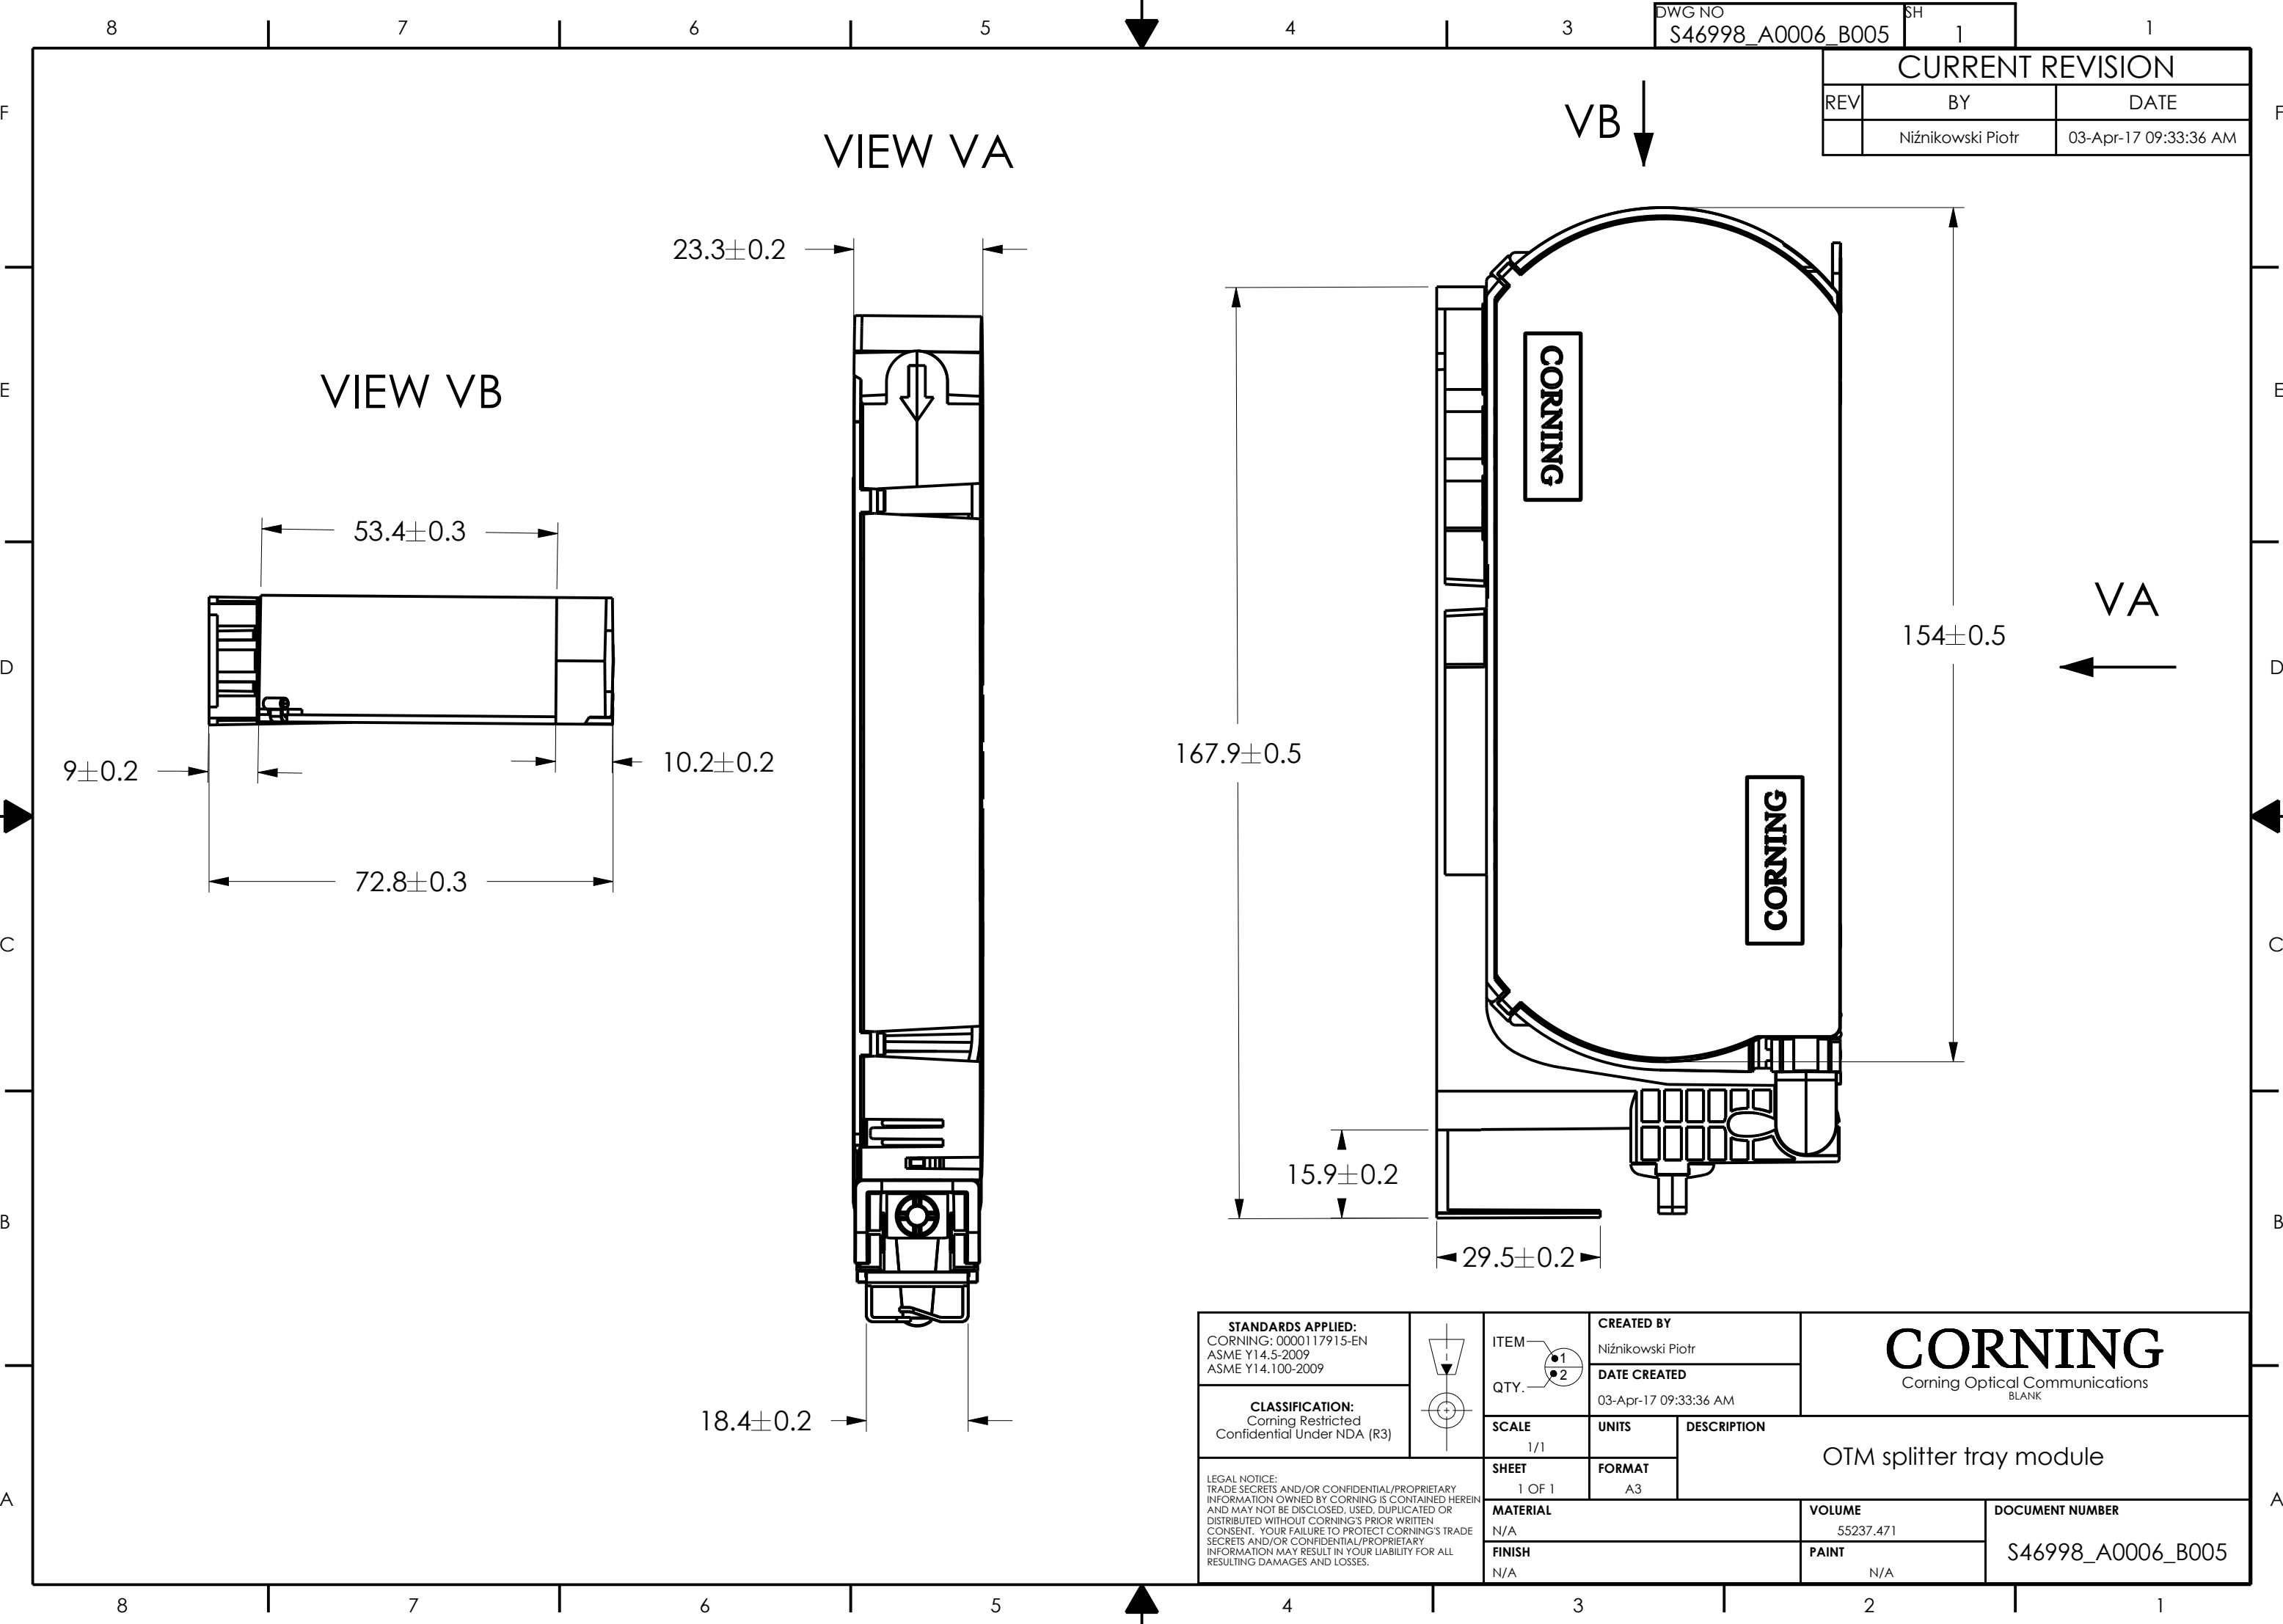

DWG NO
S46998_A0006_B005

SH
1

1

CURRENT REVISION

REV	BY	DATE
	Niżnikowski Piotr	03-Apr-17 09:33:36 AM